


Boundary of Lot 2.

2 - 3	N. 45° 37' W.	0.92 chs.
3 - 4	N. 16° 27' W.	1.29 chs.
4 - 5	S. 78° 39' W.	3.18 chs.
5 - 6	S. 1° 14' E.	1.80 chs.
6 - 7	N. 78° 03' W.	0.57 chs.
7 - 8	N. 51° 24' W.	1.05 chs.
8 - 9	N. 64° 22' W.	1.32 chs.
9 - 10	N. 25° 19' W.	1.78 chs.
10 - 11	S. 80° 09' W.	1.56 chs.
11 - 12	S. 89° 04' W.	2.69 chs.
12 - 13	S. 40° 48' W.	0.90 chs.
13 - 14	S. 73° 54' W.	0.68 chs.
14 - 15	S. 31° 56' E.	2.99 chs.
15 - 16	S. 21° 44' E.	0.52 chs.
16 - 17	S. 44° 49' E.	2.66 chs.
17 - 18	S. 18° 07' E.	0.55 chs.
18 - 19	S. 28° 57' W.	1.54 chs.
19 - 20	S. 19° 33' E.	1.99 chs.
20 - 21	S. 44° 51' E.	1.18 chs.
21 - 1	S. 66° 12' E.	1.23 chs.

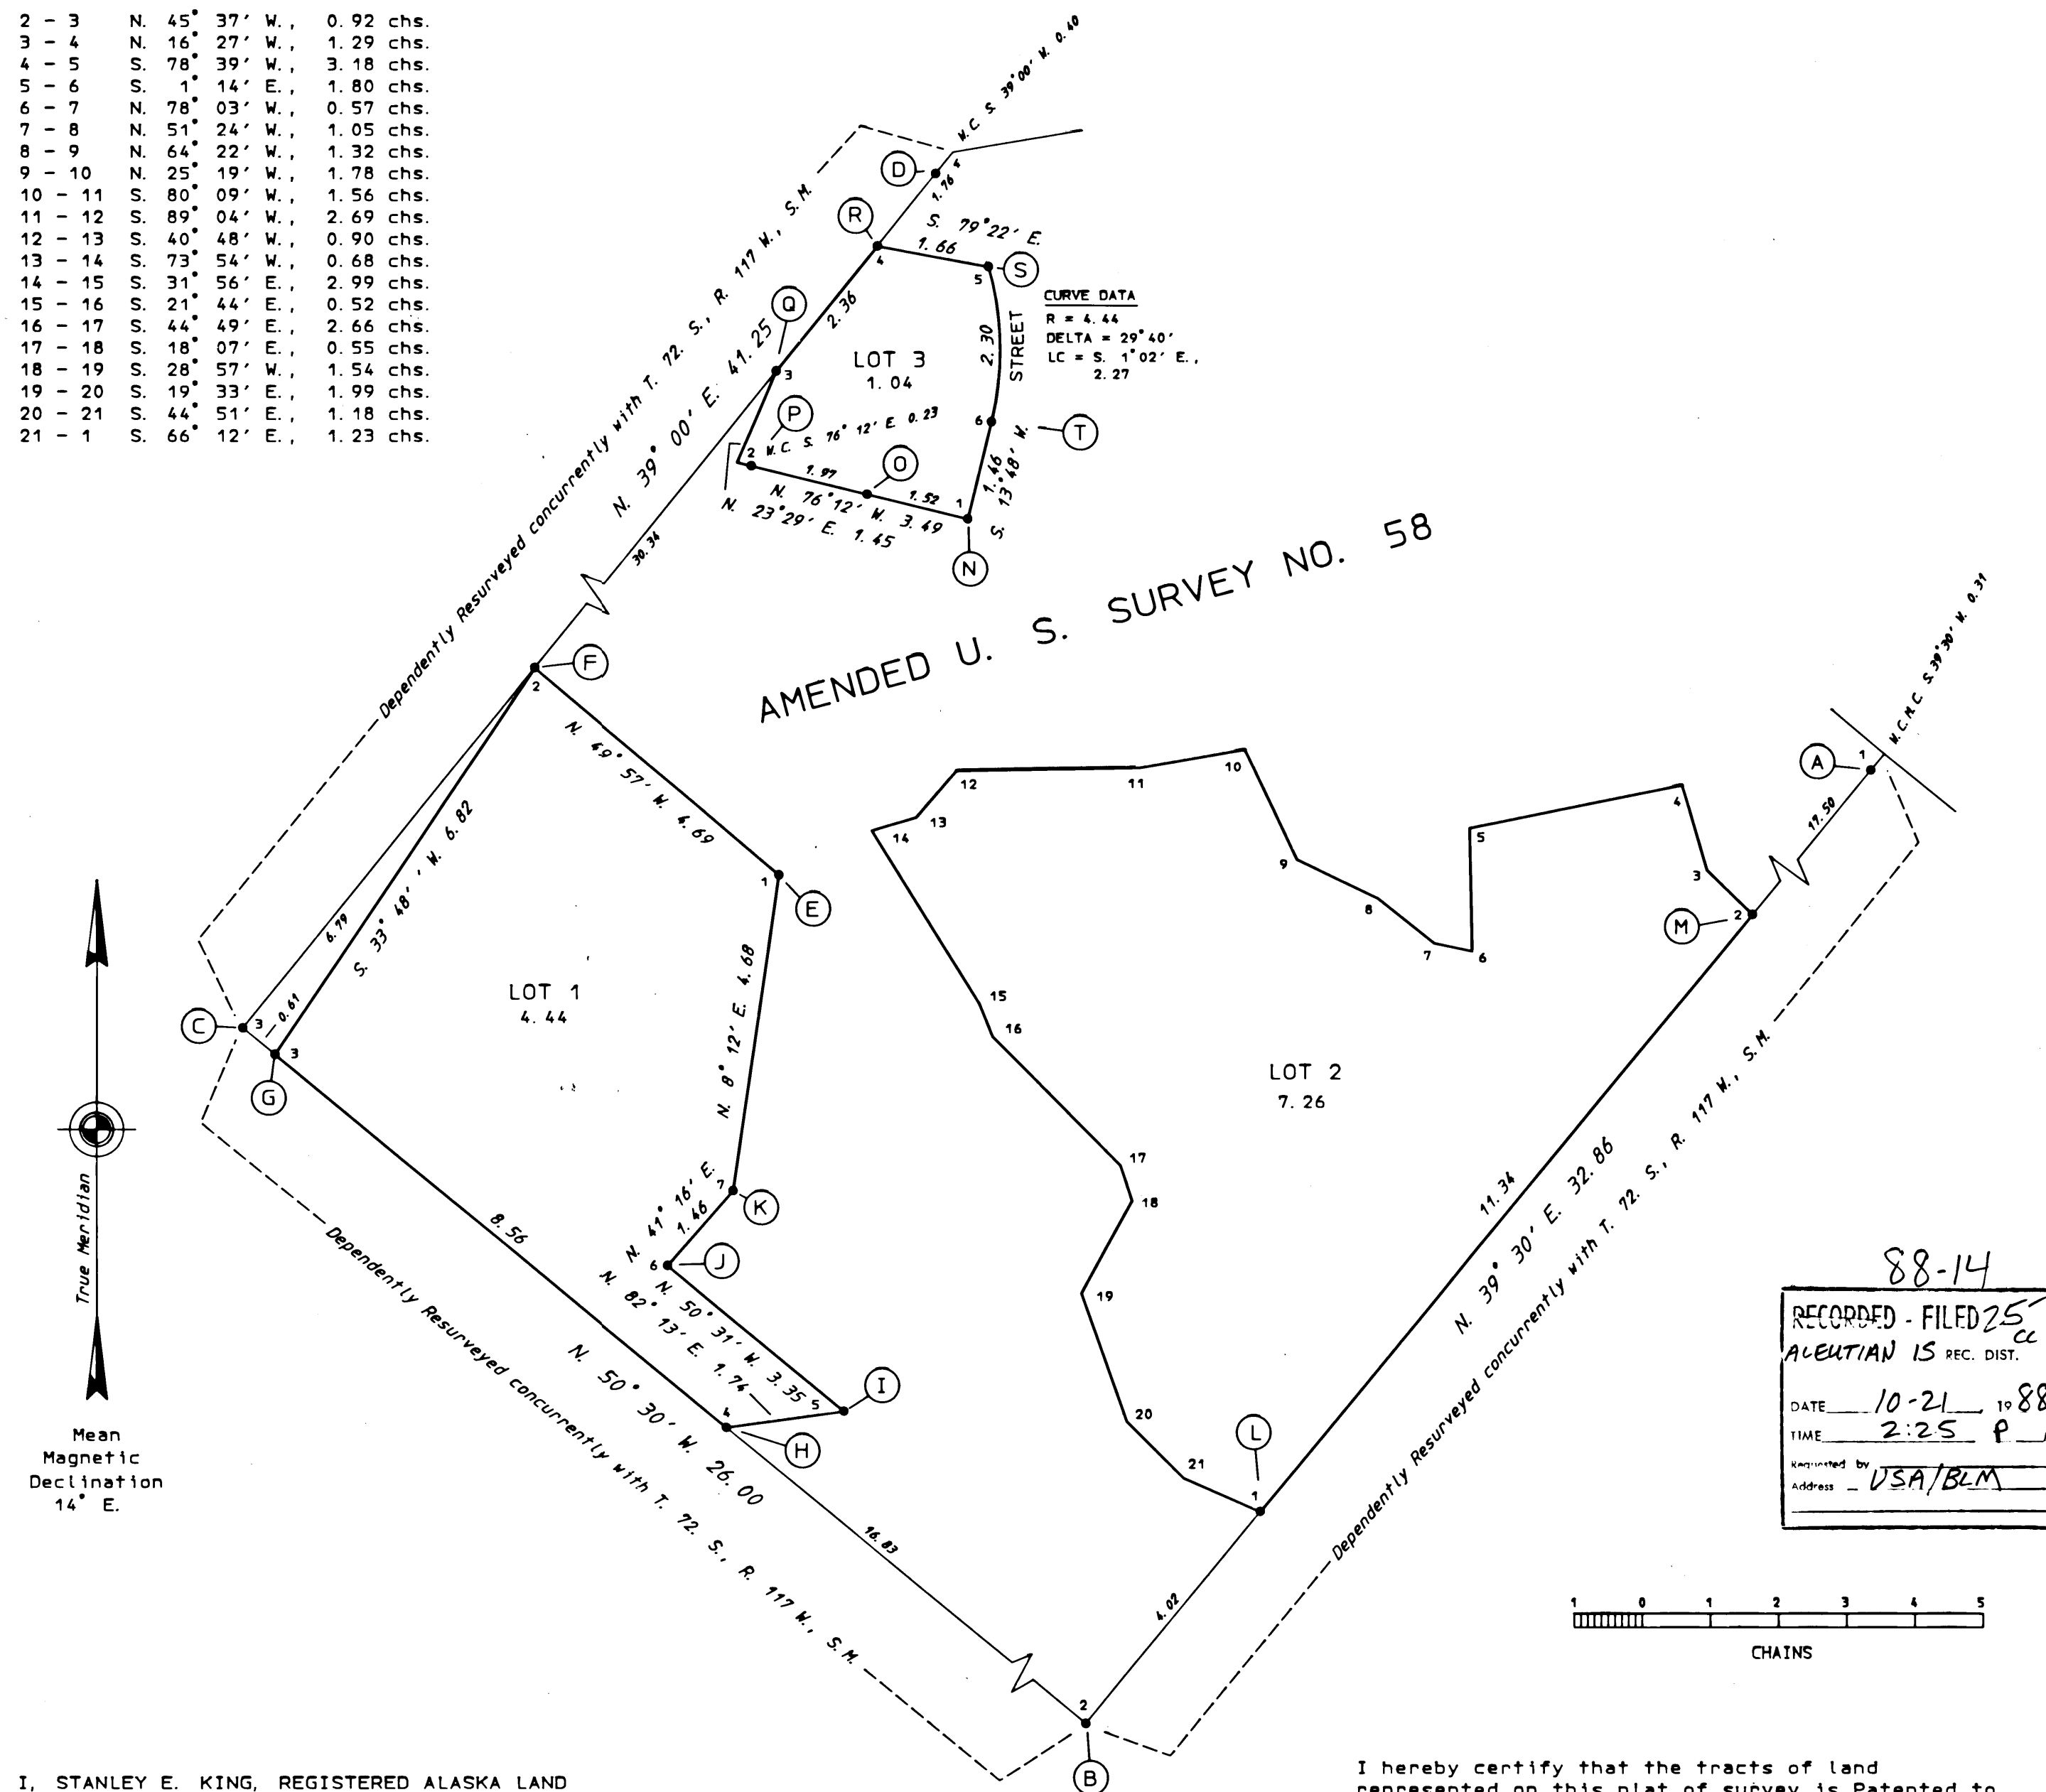

I, STANLEY E. KING, REGISTERED ALASKA LAND SURVEYOR No. LS-4914, HEREBY CERTIFY upon honor that in pursuance of contract No. YA551-CT5-340078 awarded September 10, 1985, I have executed the survey depicted on this plat in strict conformity with the Manual of Instructions for the Survey of the Public Lands of the United States, 1973, and in the specific manner described on this plat.

11 May 1988
Date
Stanley E. King
Professional Land Surveyor



I hereby certify that the tracts of land represented on this plat of survey is Patented to the Ounalashka Native Corporation by Patent No. 50-76-0022 issued by the United States of America; said tracts also fulfill all entitlements under the provisions of ANCSA Sec. 14 (C) for the Ounalashka Native Corporation, as requested by letter, to the Bureau of Land Management.

8/05/88
Date
President
Ounalashka Native Corporation

ALASKA NATIVE CLAIMS SETTLEMENT ACT
(ANCSA) SECTION 14 (C) TRACTS
(P. L. 92-203, 85 STAT. 688)
OUNALASHKA NATIVE CORPORATION

UNALASKA, ALASKA

This plat contains the entire survey record.

Amended U. S. Survey No. 58 was surveyed by Francis Tagliabue, U. S. Deputy Surveyor, in 1897.

A portion of Amended U. S. Survey No. 58 was reestablished and recorded by George C. Schwadener, Registered Alaska Land Surveyor No. 3099-S, in 1978.

A.N.C.S.A. 14 (C), Lot 1, follows the lines and remonuments the corners of a survey performed and recorded by Maurice P. Oswald, Registered Alaska Land Surveyor No. 613-S, in 1982, for the Ounalashka Native Corporation and the City of Unalaska.

Tract A, Powerhouse Subdivision No. 1 was surveyed and recorded by Maurice P. Oswald, Registered Alaska Land Surveyor No. 613-S, in 1983-84, for the Ounalashka Native Corporation.

A portion of Amended U. S. Survey No. 58 was dependently resurveyed; and the exterior boundaries and a portion of the subdivisional lines and Tracts of Townships 72 and 73 South, Ranges 117 and 118 West, Seward Meridian, Alaska were surveyed concurrently in 1986 by Stanley E. King, Registered Alaska Land Surveyor No. LS-4914, for International Technology Limited, under Special Instructions for Group No. 369 Alaska, dated November 19, 1984, approved July 8, 1985, Supplemental Special Instructions dated, June 3, 1986, approved June 3, 1986, and Contract No. YA551-CT5-340078 awarded September 10, 1985.

This survey was executed by Stanley E. King, Registered Alaska Land Surveyor No. LS-4914, July 1 through July 3, 1986, under Contract No. YA551-CT5-340078 awarded September 10, 1985, in accordance with the specifications set forth in the Manual of Surveying Instructions, 1973, and Notice to Proceed dated May 29, 1986.

Field assistants were:
Richard C. Skinner, Land Surveyor
Larry McDowell, Land Surveyor

Area: 12.74 Acres

The azimuth was obtained by traverse from the control network established as part of the survey of Group No. 369, and refers to the true meridian.

The geographic position of corner No. 1, Lot 1, as determined from the same control network established as part of Group No. 369, is:

Latitude: 53° 53' 21.20" North
Longitude: 166° 32' 28.42" West

The magnetic declination was determined by solar observation.

The survey is located approximately 1 mile northerly of the townsite of Unalaska on Amaknak Island.

The land is rolling hills covered with native grasses.

UNITED STATES DEPARTMENT OF THE INTERIOR
BUREAU OF LAND MANAGEMENT
ANCHORAGE, ALASKA

The survey represented by this plat, having been correctly executed in accordance with the requirements of law and the regulations of this Bureau, is hereby accepted.

For the Director

Jamie D. Finkbeiner
Deputy State Director for Cadastral Survey, Alaska
Date Aug. 11, 1988


ALASKA NATIVE CLAIMS SETTLEMENT ACT

(ANCSA) SECTION 14 (C) TRACTS

(P. L. 92-203, 85 STAT. 688)


OUNALASHKA NATIVE CORPORATION

UNALASKA, ALASKA

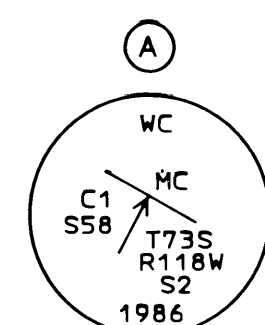


Set an alum. post, 30 ins. long, 2 1/2 ins. diam., 22 ins. in the ground, encircled with a collar of stone, with alum. cap mkd. as shown.

No accessories available.

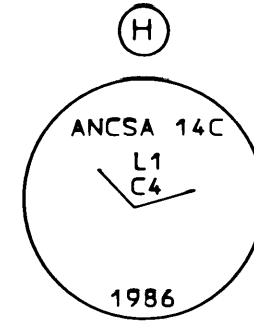

Set an alum. post, 30 ins. long, 2 1/2 ins. diam., 30 ins. in the ground, with alum. cap mkd. as shown.

No accessories available.

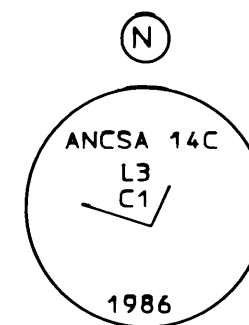


Recover an iron rod, 5/8 in. diam., firmly set, 3 ins. below the surface of the ground, established and recorded by Maurice P. Oswald, Registered Alaska Land Surveyor No. 613-S, in 1983-84, as the westerly right-of-way monument of a street and on the N. bdy. of Tract A, Powerhouse Subdivision No. 1.

At the corner point

Set an alum. post, 30 ins. long, 2 1/2 ins. diam., 5 ins. below the surface of the ground, with alum. cap mkd. as shown.


No accessories available.

Deposit the iron rod alongside the alum. post.

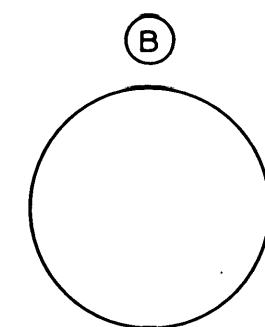

Recover an iron pipe, 3 ins. diam., firmly set, projecting 12 ins. above ground, no markings.

No accessories.

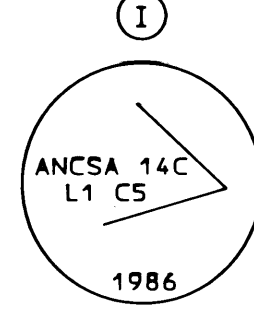


Recover an iron rod, 5/8 in. diam., firmly set, with 1 1/2 ins. diam. alum. cap mkd. SSP C5 613S 1982.

At the corner point

Set an alum. post, 30 ins. long, 2 1/2 ins. diam., 30 ins. in the ground, with alum. cap mkd. as shown.

No accessories available.


Deposit the iron rod alongside the alum. post.

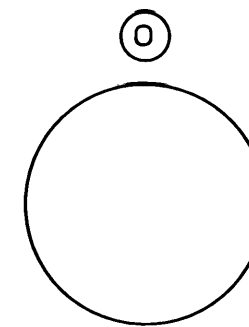

Recover an iron rod, 5/8 in. diam., firmly set, established and recorded by Maurice P. Oswald, Registered Alaska Land Surveyor No. 613-S, in 1983-84, as the NW cor. of Tract A, Powerhouse Subdivision No. 1.


Set an alum. post, 30 ins. long, 2 1/2 ins. diam., flush with the ground, with alum. cap mkd. as shown.

No accessories available.

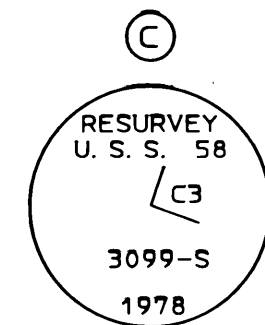

Recover an alum. post, 2 1/2 ins. diam., firmly set, projecting 3 ins. above ground, with alum. cap mkd. as shown.

No accessories.

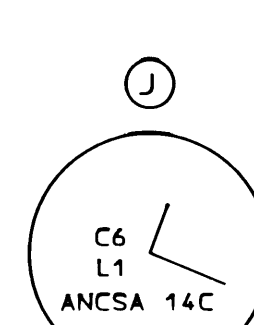


Recover an iron rod, 5/8 in. diam., firmly set, with 1 1/2 ins. diam. alum. cap mkd. SSP C6 613S 1982.

At the corner point

Set an alum. post, 30 ins. long, 2 1/2 ins. diam., 27 ins. in the ground, with alum. cap mkd. as shown.


No accessories available.

Deposit the iron rod alongside the alum. post.

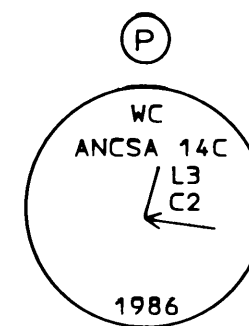


Set an alum. post, 30 ins. long, 2 1/2 ins. diam., flush with the ground, with alum. cap mkd. as shown.

No accessories available.

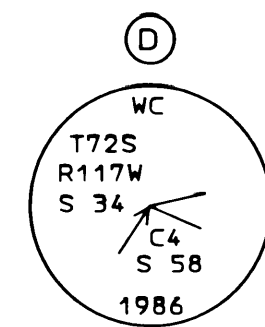

Set an alum. post, 30 ins. long, 2 1/2 ins. diam., 25 ins. in the ground, encircled with a collar of stone, with alum. cap mkd. as shown.

No accessories available.

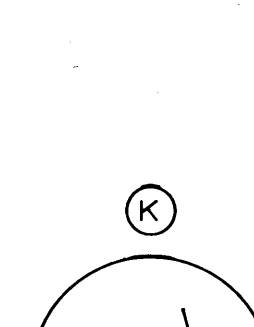


Recover an iron rod, 5/8 in. diam., firmly set, with 1 1/2 ins. diam. alum. cap mkd. SSP C7 613S 1982.

At the corner point

Set an alum. post, 30 ins. long, 2 1/2 ins. diam., 27 ins. in the ground, with alum. cap mkd. as shown.

No accessories available.


Deposit the iron rod alongside the alum. post.

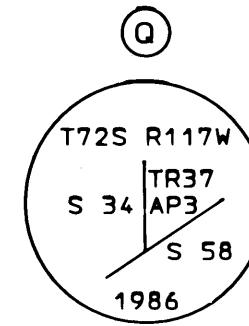

Set an alum. post, 30 ins. long, 2 1/2 ins. diam., 29 ins. in the ground, with alum. cap mkd. as shown.

No accessories available.

This angle point will serve as cor. No. 3, Lot 3.

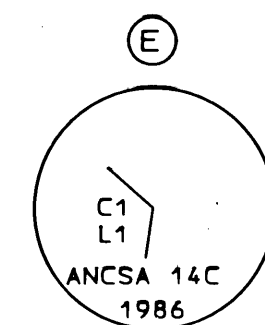


Recover an iron rod, 5/8 in. diam., firmly set, with 1 1/2 ins. diam. alum. cap mkd. SSP C1 613S 1982.

At the corner point

Set an alum. post, 30 ins. long, 2 1/2 ins. diam., 29 ins. in the ground, with alum. cap mkd. as shown.


No accessories available.

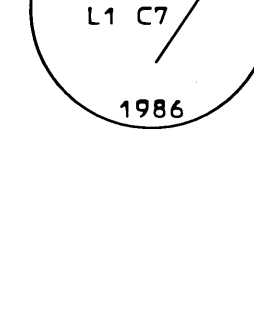

Set an alum. post, 30 ins. long, 2 1/2 ins. diam., 24 ins. in the ground, with alum. cap mkd. as shown.

No accessories available.


This angle point will serve as cor. No. 1, Lot 2.

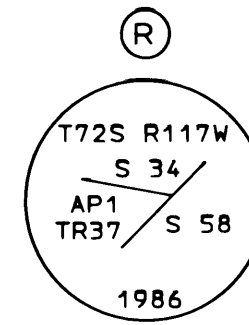

Set an alum. post, 30 ins. long, 2 1/2 ins. diam., 27 ins. in the ground, with alum. cap mkd. as shown.

No accessories available.

This angle point will serve as cor. No. 4, Lot 3.

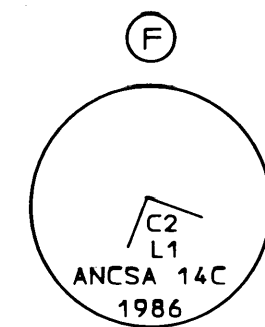


Recover an iron rod, 5/8 in. diam., firmly set, with 1 1/2 ins. diam. alum. cap mkd. SSP C2 613S 1982.

At the corner point

Set an alum. post, 30 ins. long, 2 1/2 ins. diam., 29 ins. in the ground, with alum. cap mkd. as shown.


No accessories available.

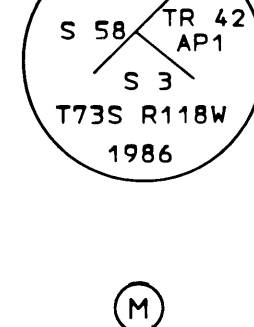

Set an alum. post, 30 ins. long, 2 1/2 ins. diam., 25 ins. in the ground, with alum. cap mkd. as shown.

No accessories available.


This angle point will serve as cor. No. 2, Lot 2.

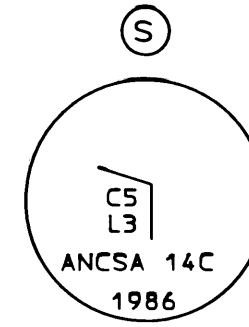

Set an alum. post, 30 ins. long, 2 1/2 ins. diam., 2 ins. below the surface of the ground, with alum. cap mkd. as shown.

No accessories available.

Cor. is located on the westerly right-of-way of a street.

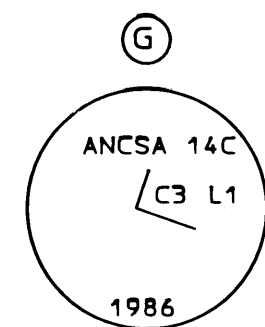


Recover an iron rod, 5/8 in. diam., firmly set, with 1 1/2 ins. diam. alum. cap mkd. SSP C3 613S 1982.

At the corner point

Set an alum. post, 30 ins. long, 2 1/2 ins. diam., 26 ins. in the ground, with alum. cap mkd. as shown.

No accessories available.

Deposit the iron rod alongside the alum. post.

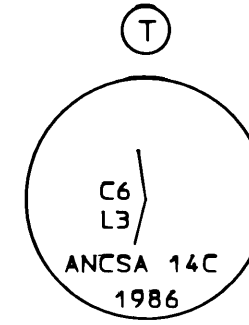

Set an alum. post, 30 ins. long, 2 1/2 ins. diam., flush with the ground, with alum. cap mkd. as shown.

No accessories available.

Cor. is located on the westerly right-of-way of a street.

88-14
RECORDED - FILED 25
ALEUTIAN IS. REC. DIST.
DATE 10-21-88
TIME 2:25 P.M.
Submitted by
Address USA/BLM

REFERENCE SHOULD BE MADE

TO SHEET NO. 1

FOR SURVEY INFORMATION

UNITED STATES DEPARTMENT OF THE INTERIOR

BUREAU OF LAND MANAGEMENT

ANCHORAGE, ALASKA

The survey represented by this plat, having been correctly executed in accordance with the requirements of law and the regulations of this Bureau, is hereby accepted.

For the Director

Janet O. Dickson Date AUG. 11, 1988
Deputy State Director for Cadastral Survey, Alaska